
SANITARY SEWER LEAD CLEANOUT NO SCALE

NOTE: CONCRETE SLAB IS NOT **REQUIRED IF CLEANOUT** IS IN GREENBELT AREA.

4" OR 6" PVC OR SCHEDULE 40 ASTM D 2665 OR CAST IRON SERVICE WEIGHT ASTM C564 RISER (LENGTH AS REQUIRED)

PAVEMENT GRADE

NO. 4 REBARS EACH WAY EACH SIDE

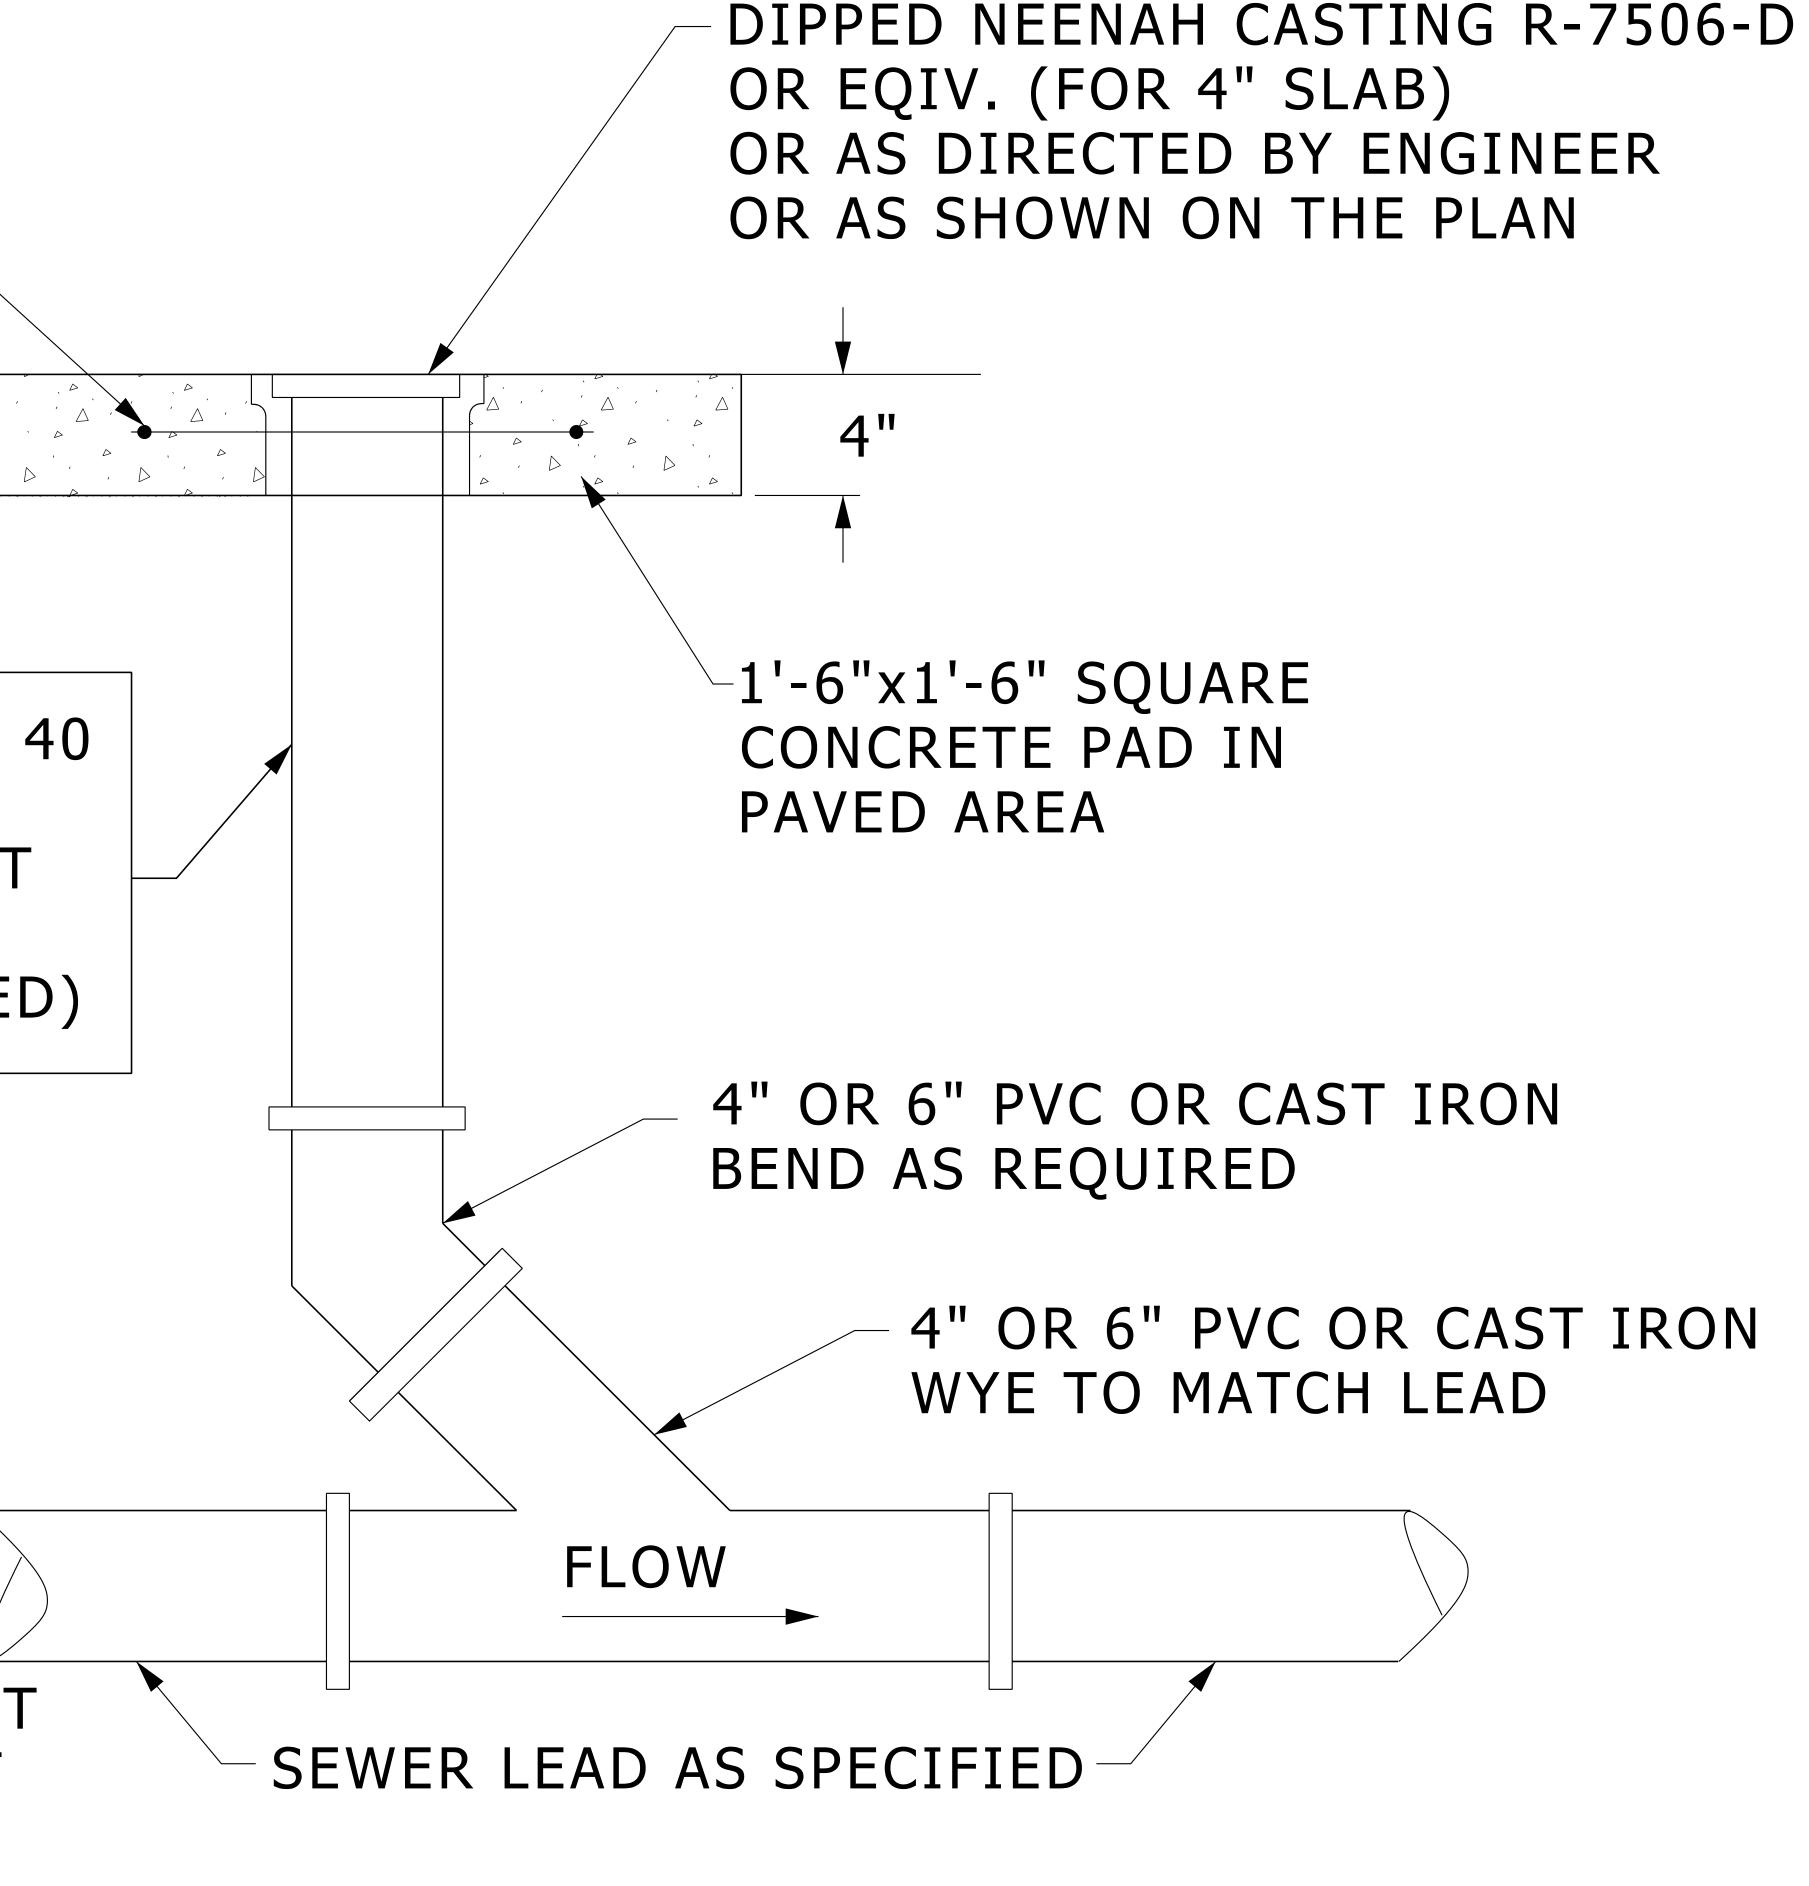

D-02530-san-clnout