


**BASE PLAN VIEW**

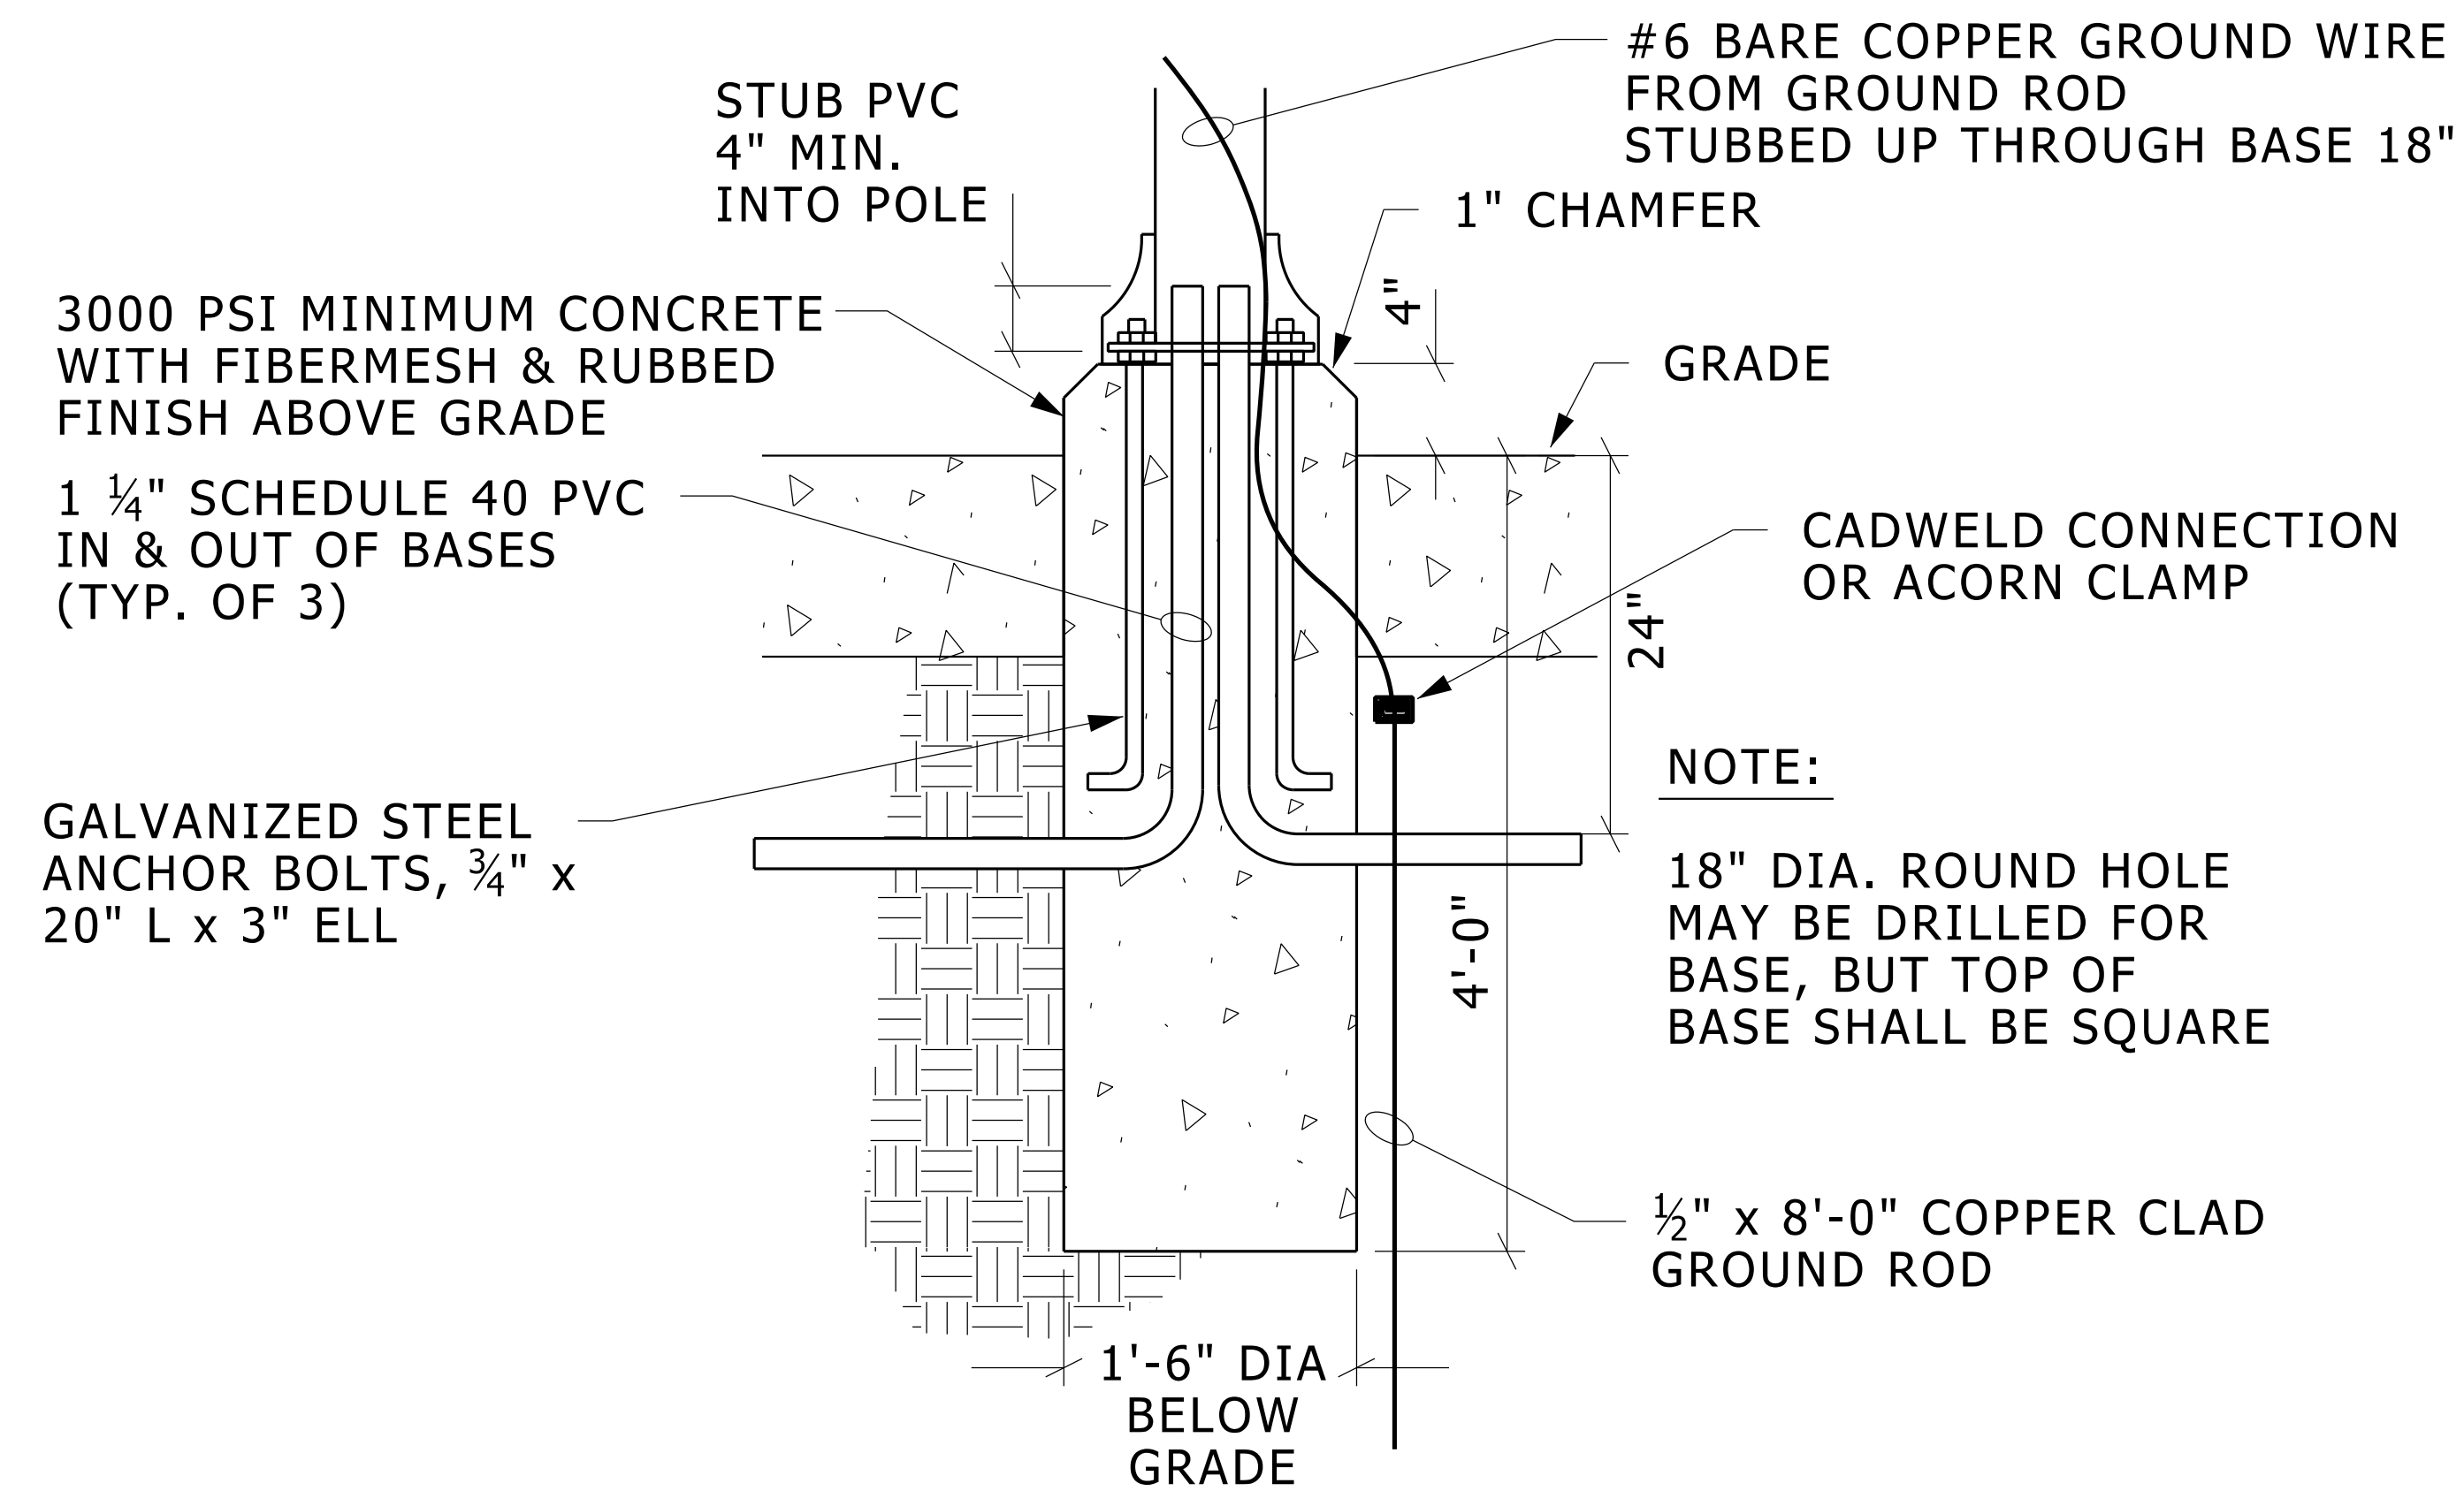

**TYPICAL PEDESTRIAN LIGHT POLE BASE IN PAVEMENT**

NO SCALE