


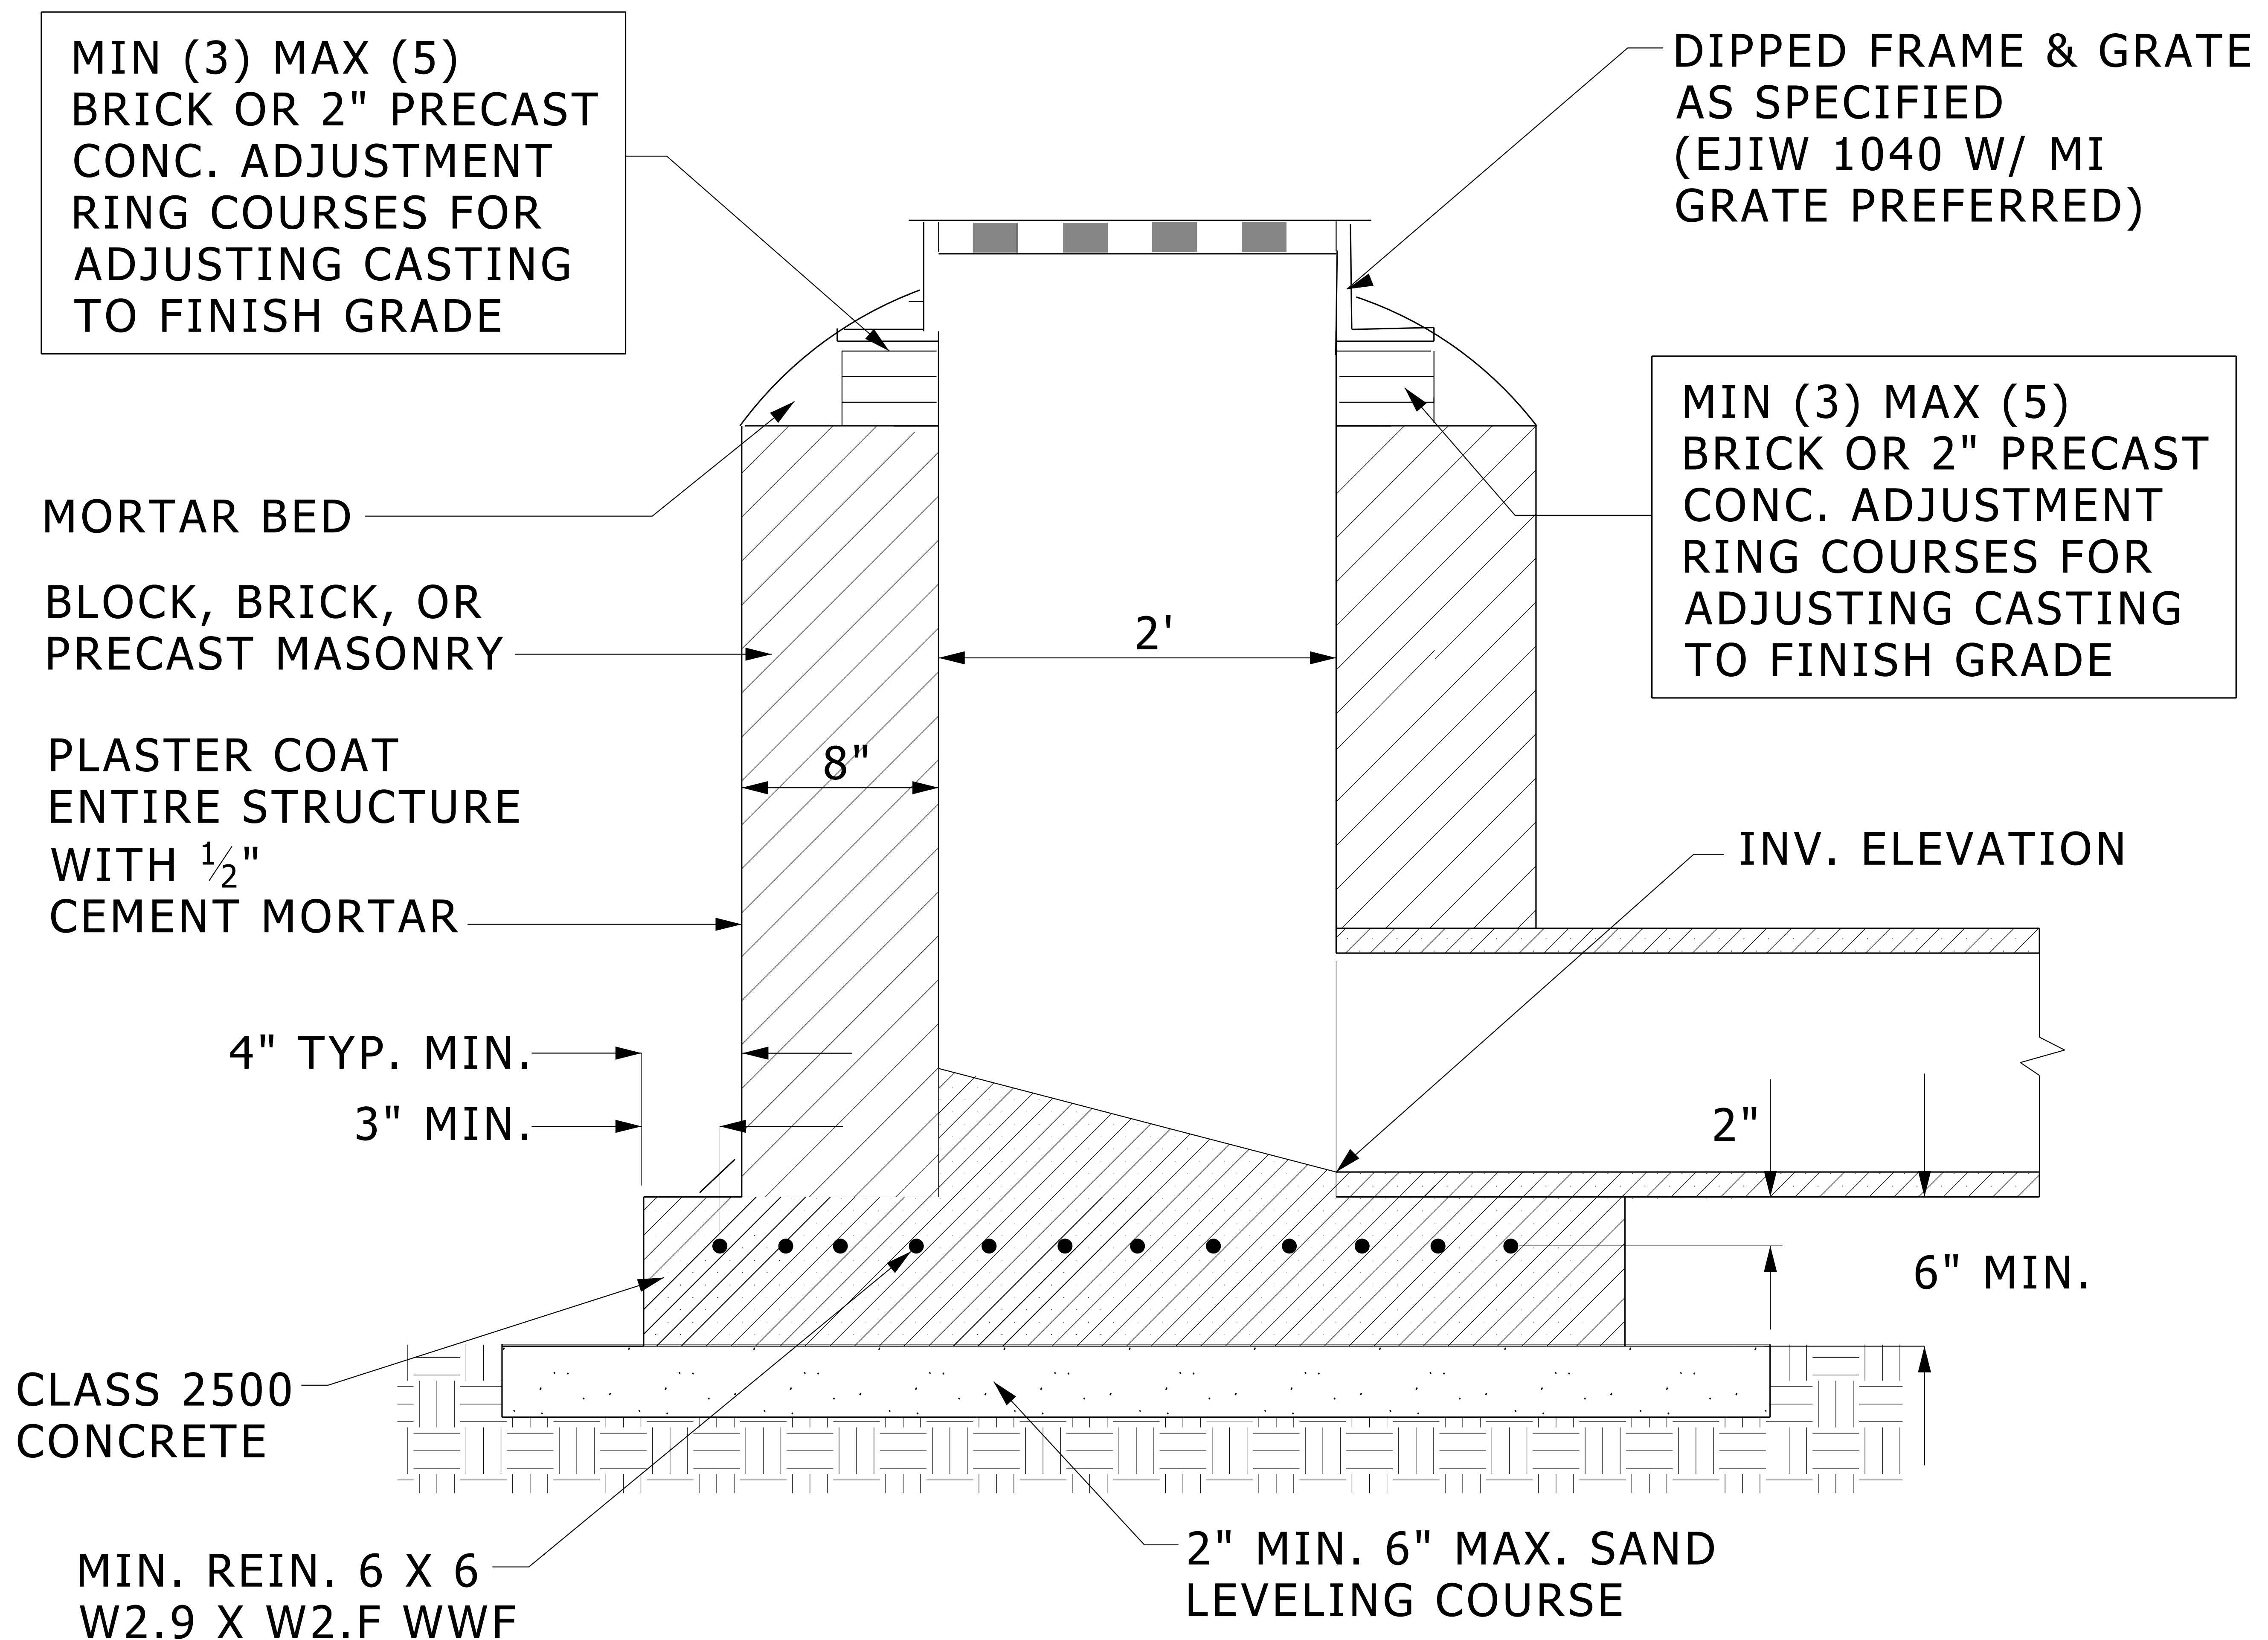

STORM INLET IN PAVEMENT SECTION

NO SCALE

D-02630-storm-inlet in pave