


## BENCHTOP VERTICAL PLASTIC RACEWAY INSTALLATION

NO SCALE


26053320.dgn

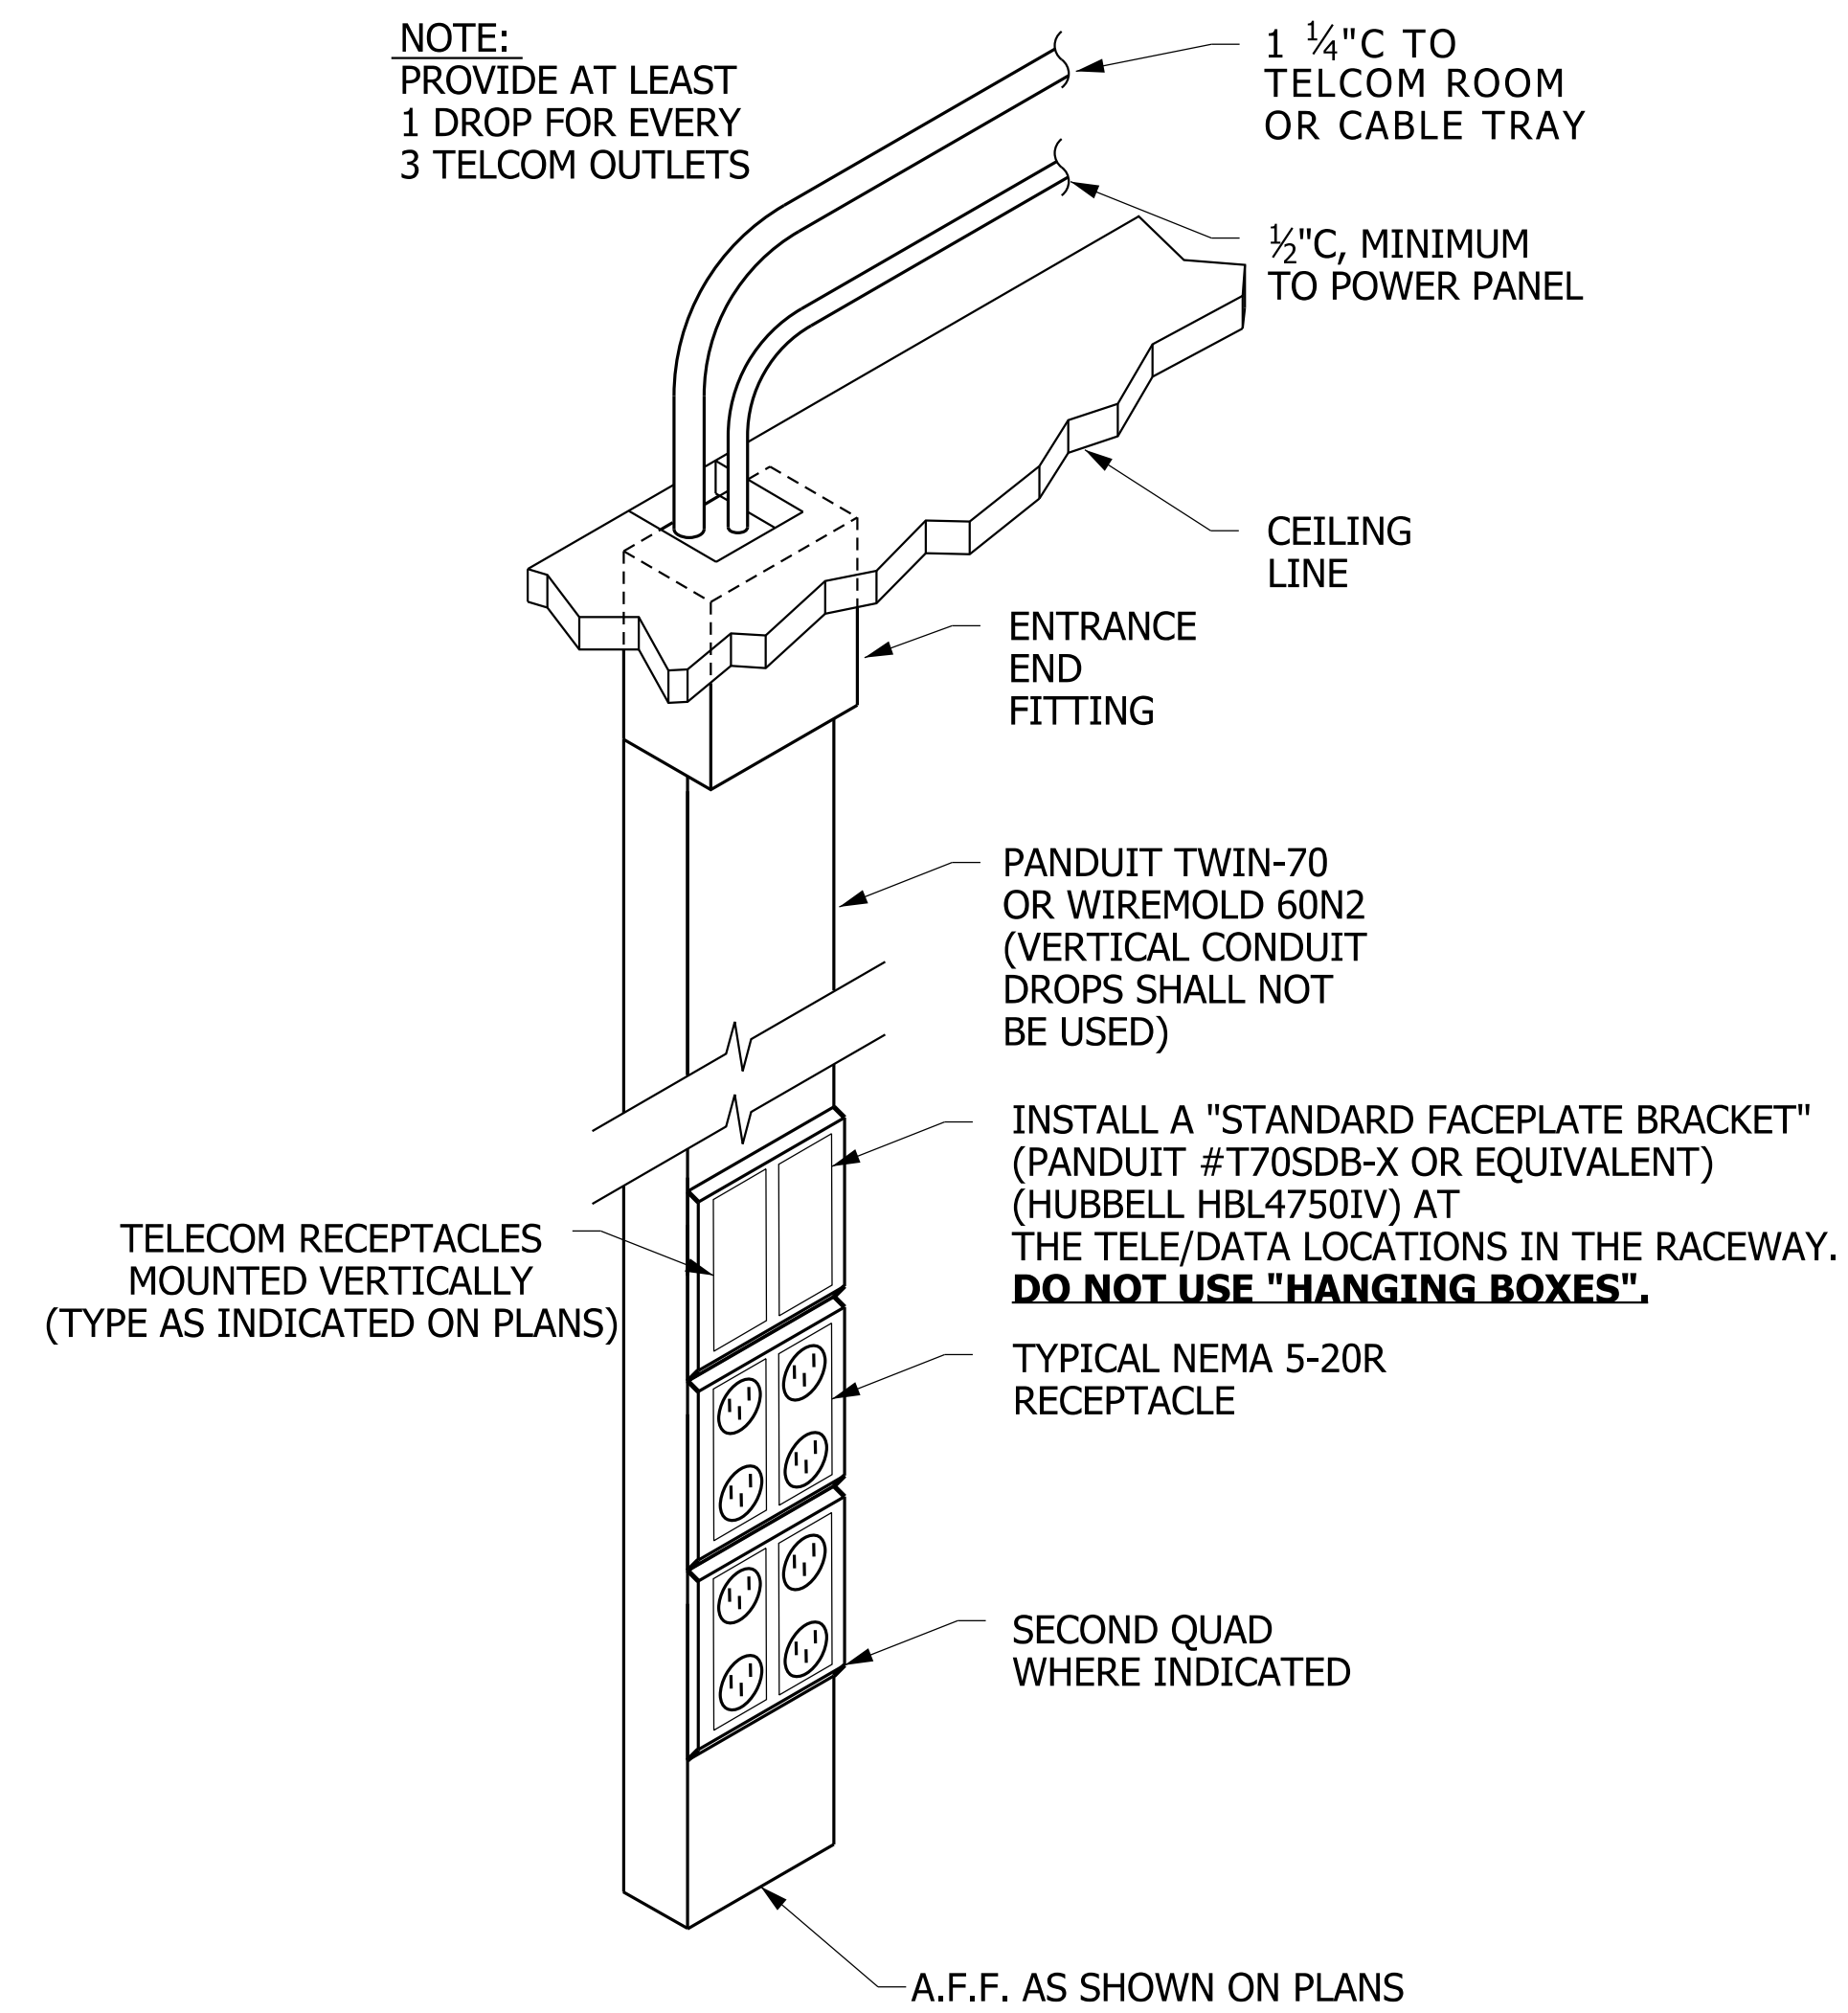

### INSTALLATION DETAIL - FOR EXISTING WALLS TYPICAL DUAL CHANNEL PLASTIC RACEWAY

NO SCALE

26053320.dgn

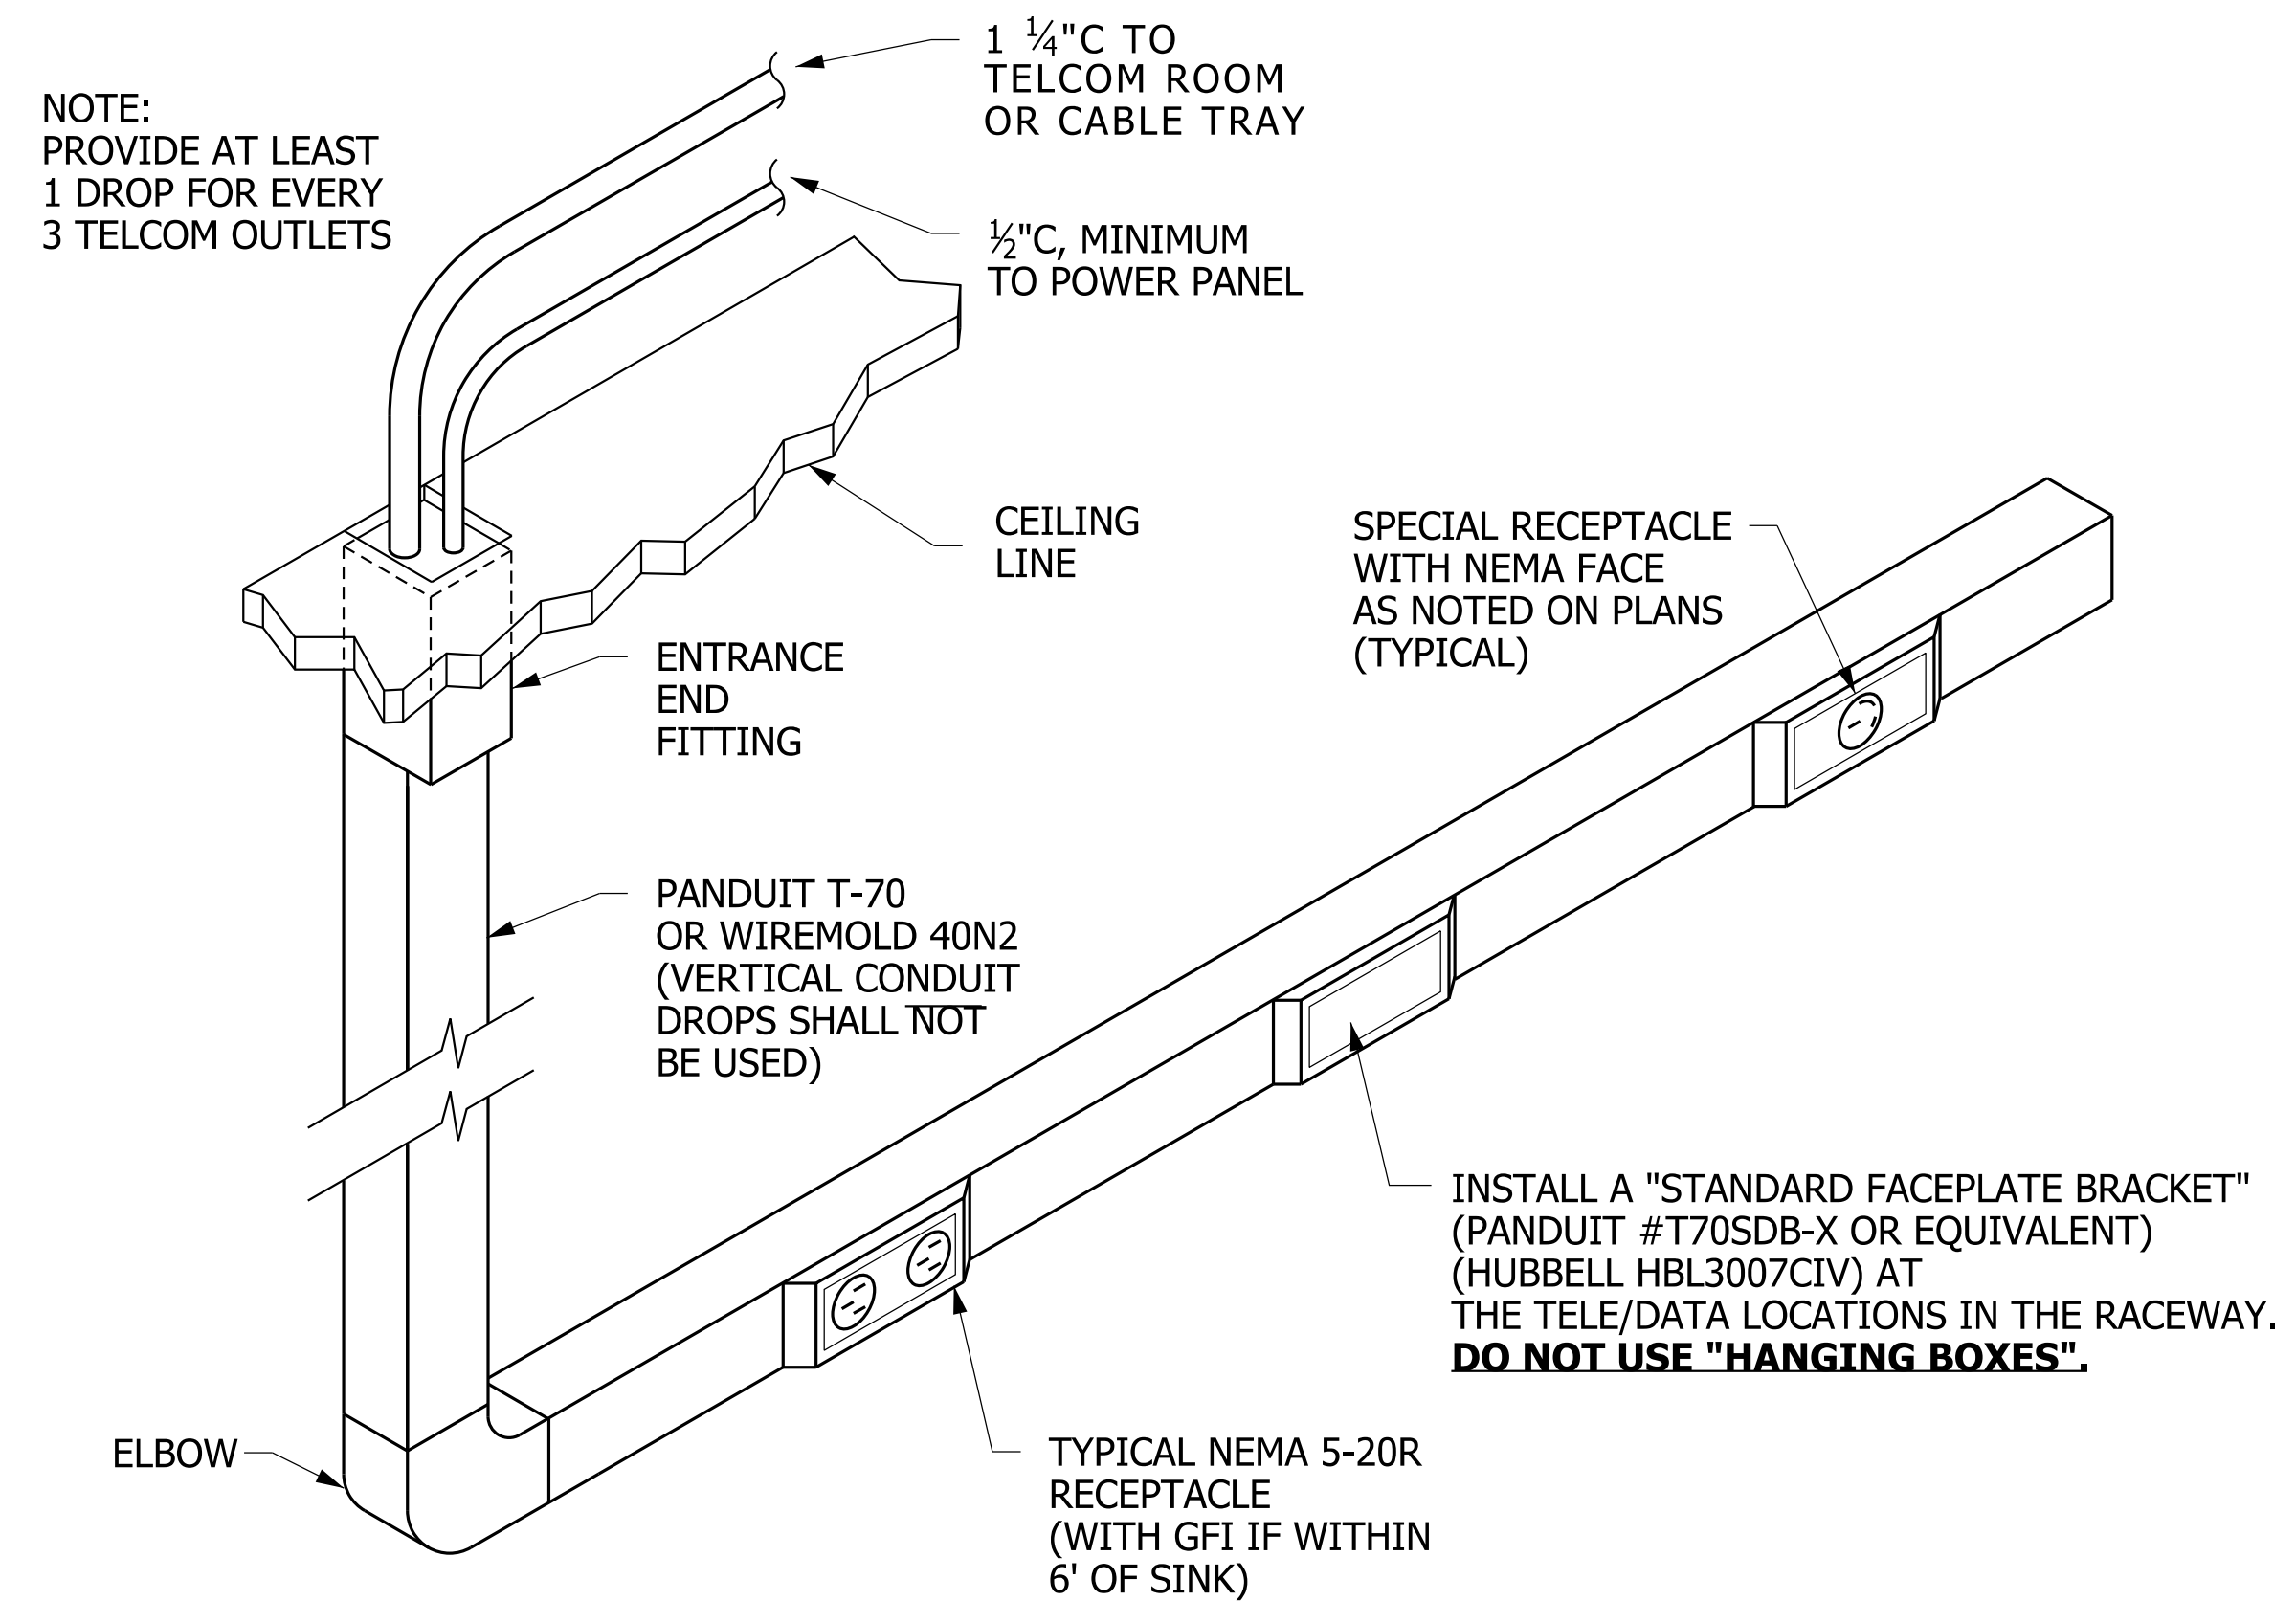

### INSTALLATION DETAIL - FOR EXISTING WALLS TYPICAL DUAL CHANNEL PLASTIC RACEWAY

NO SCALE

26053320.dgn