


**BASE PLAN VIEW**

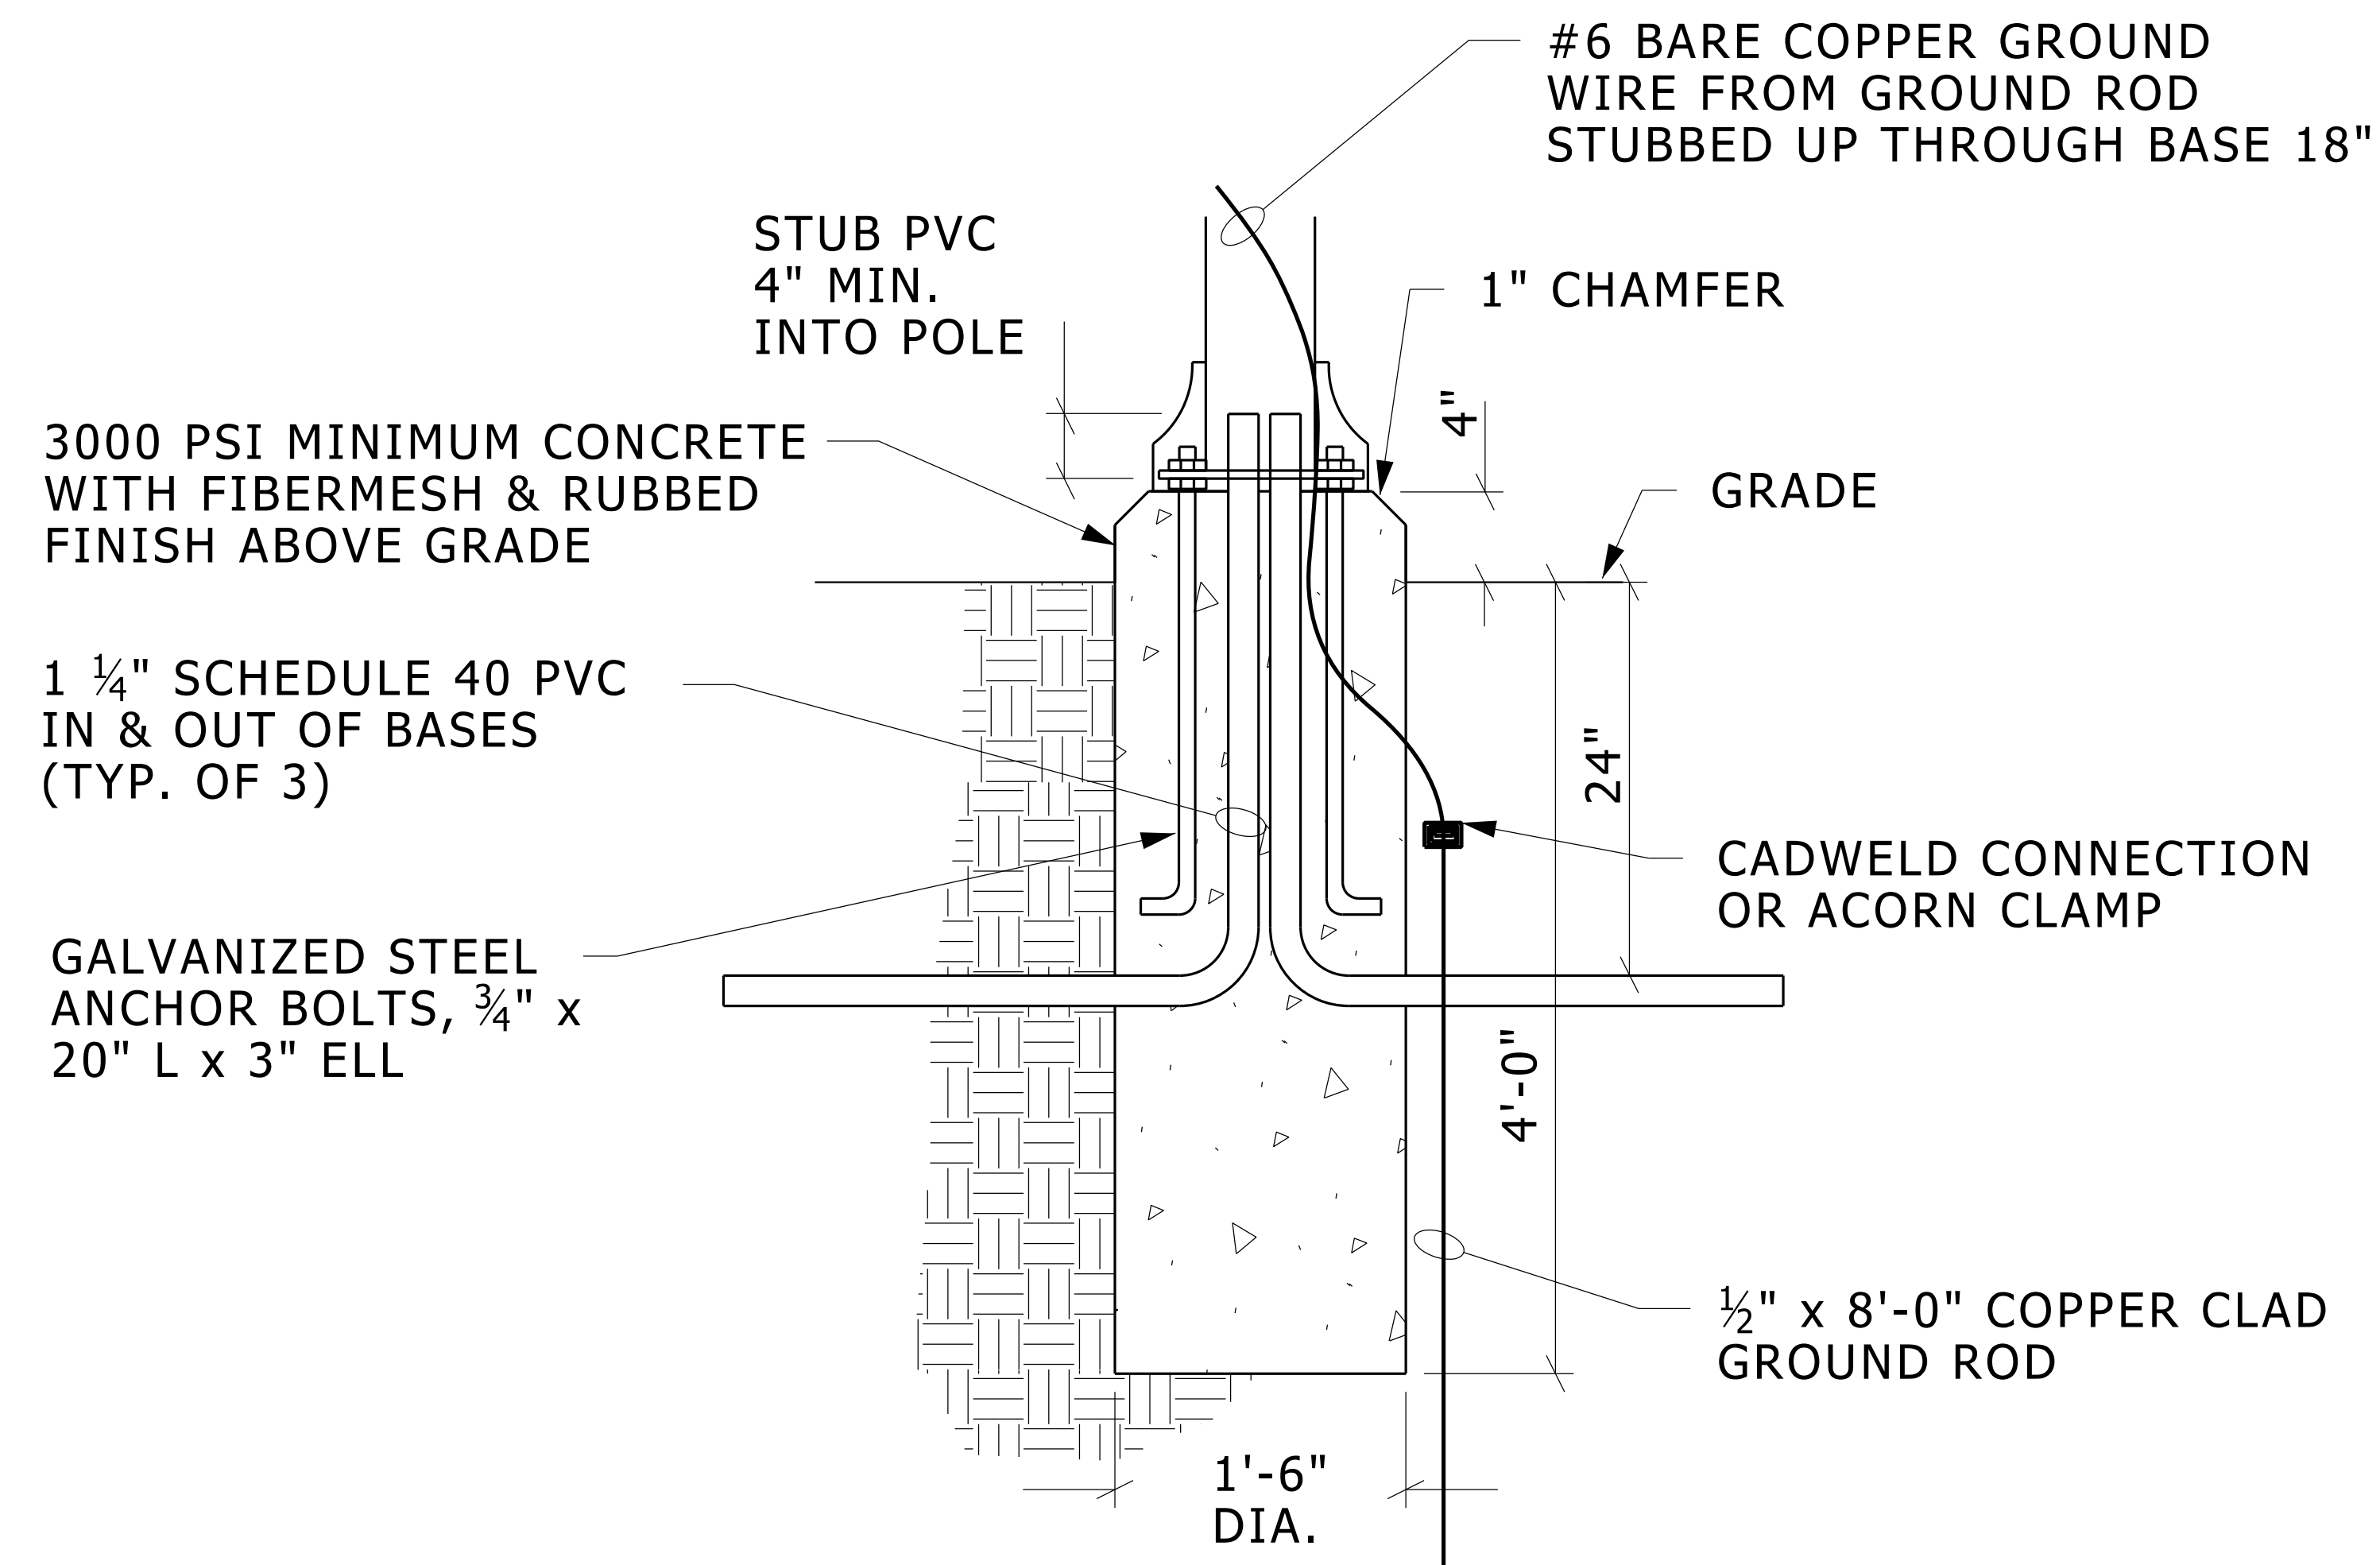

**TYPICAL PEDESTRIAN LIGHT POLE BASE IN LAWN**

NO SCALE