


BASE PLAN VIEW

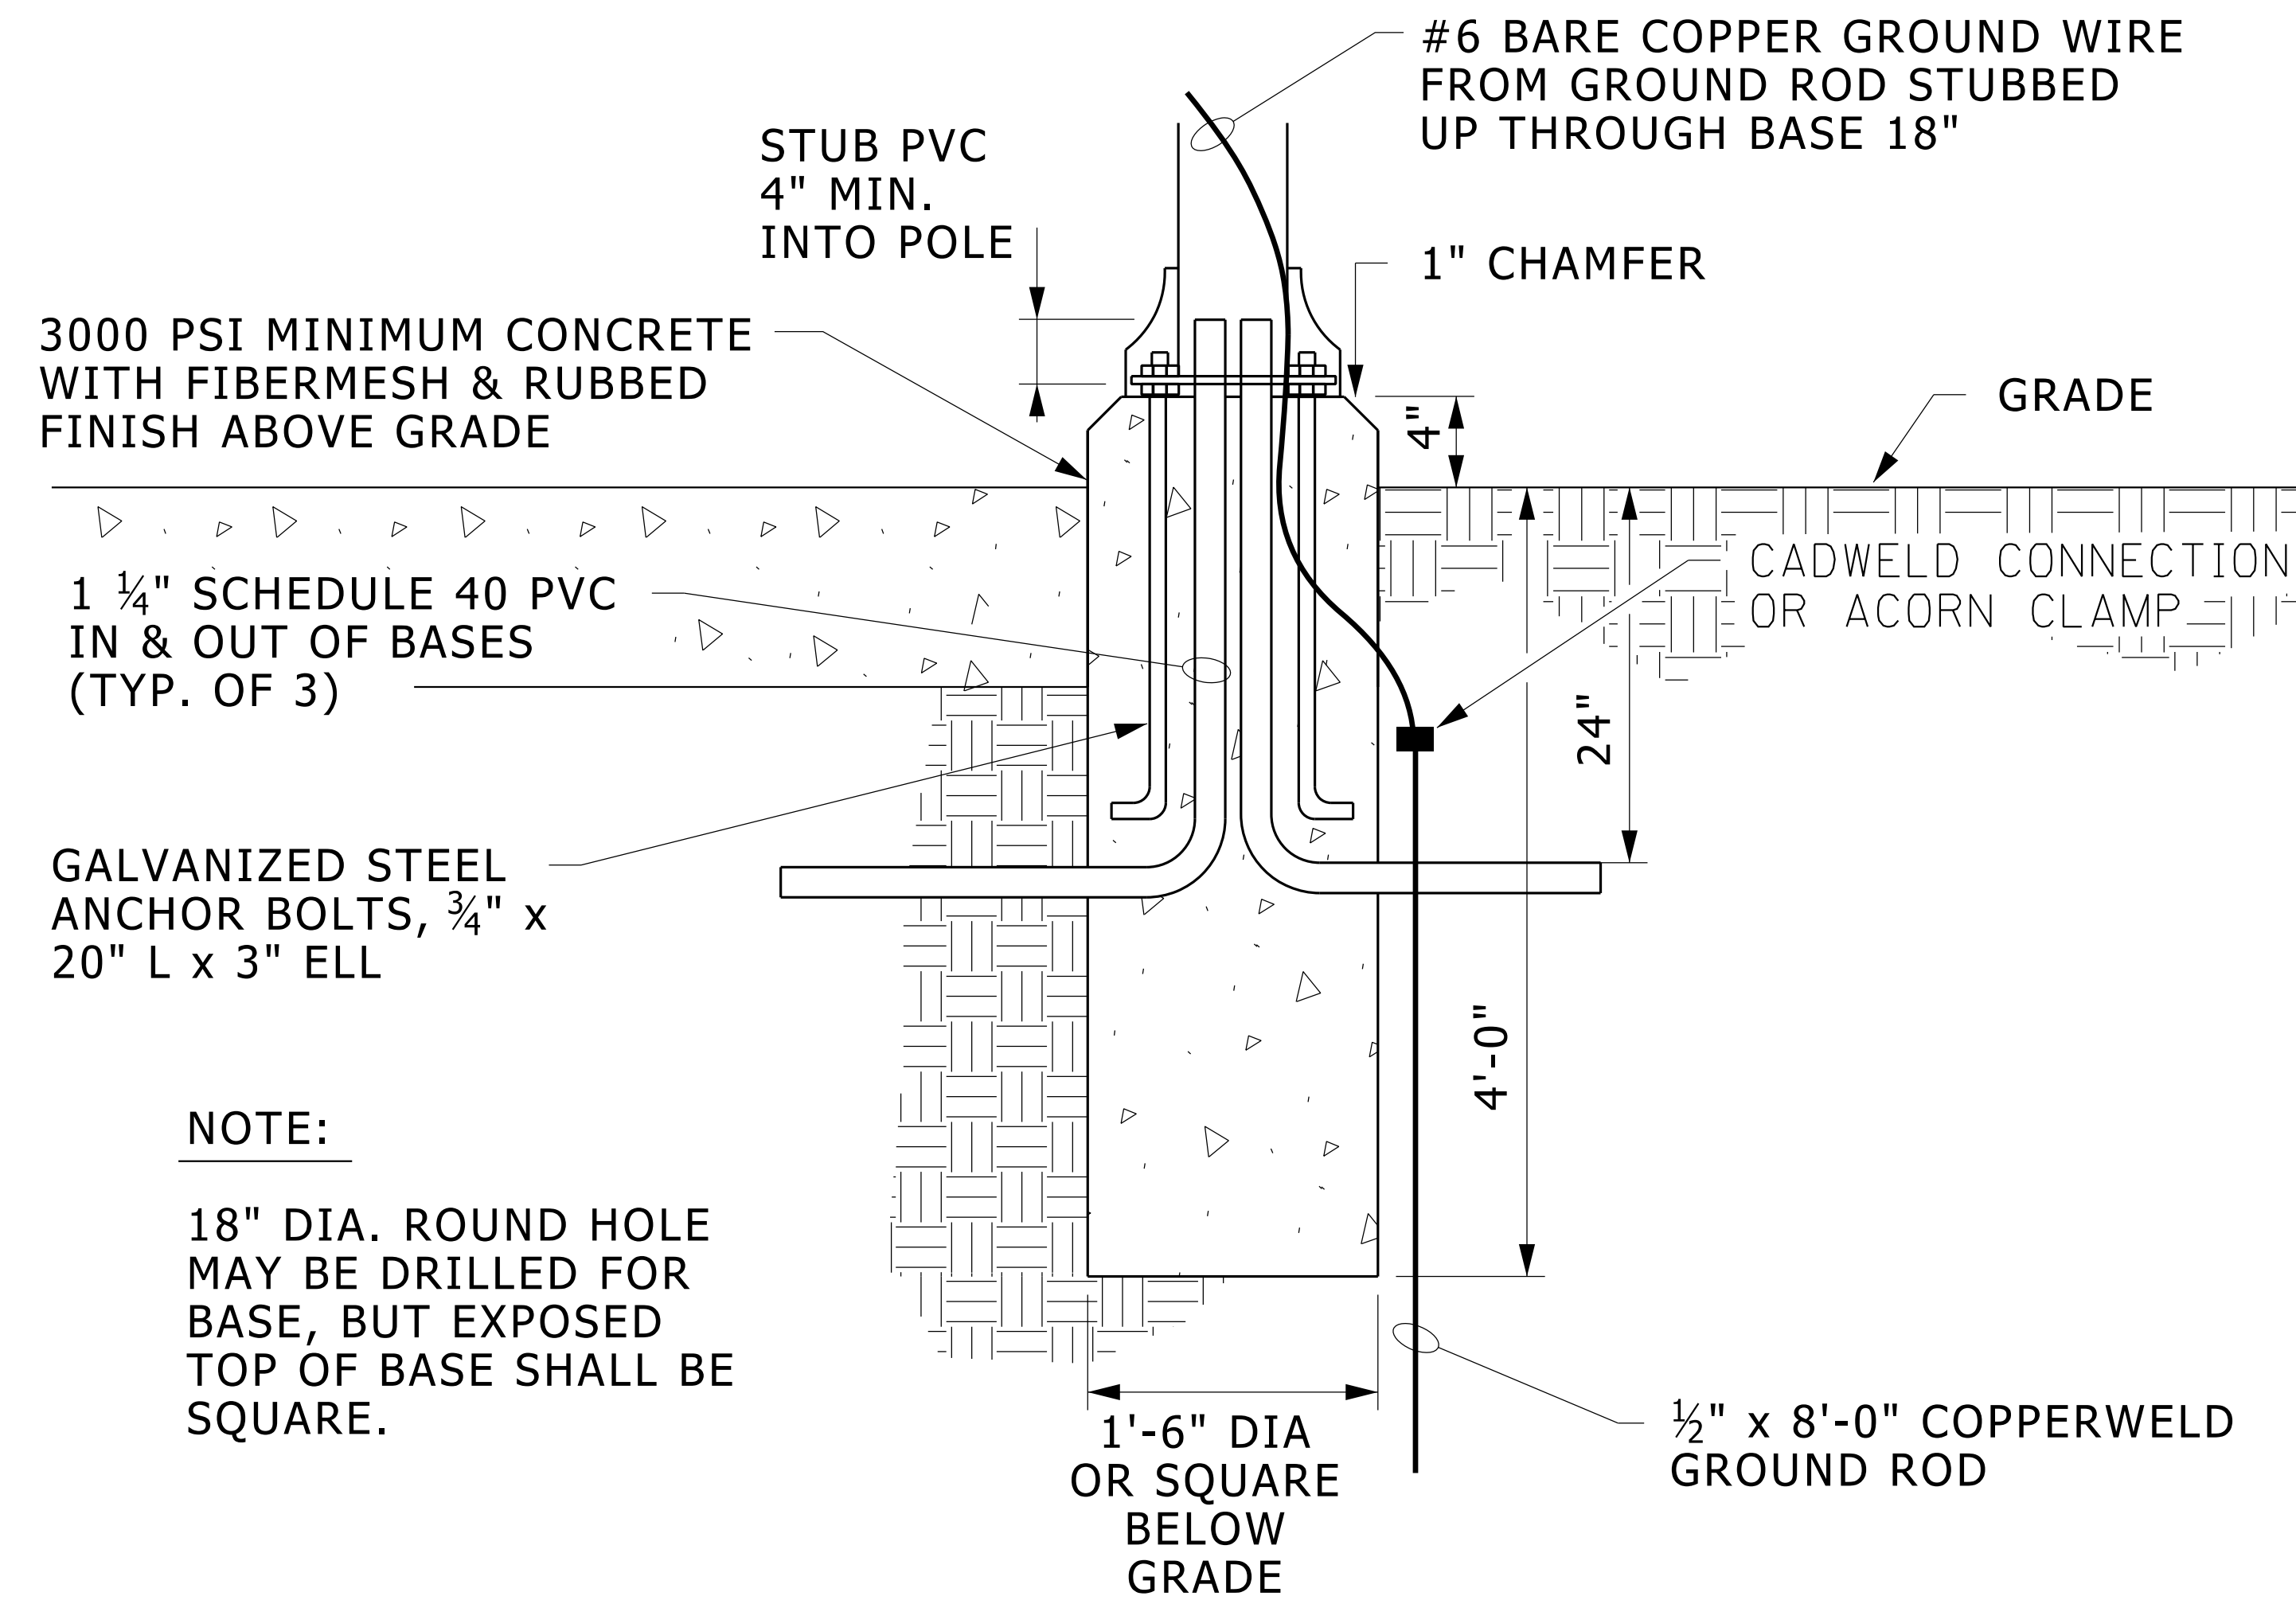

**TYPICAL PEDESTRIAN LIGHT POLE
BASE TOUCHING SIDEWALK**

NO SCALE